


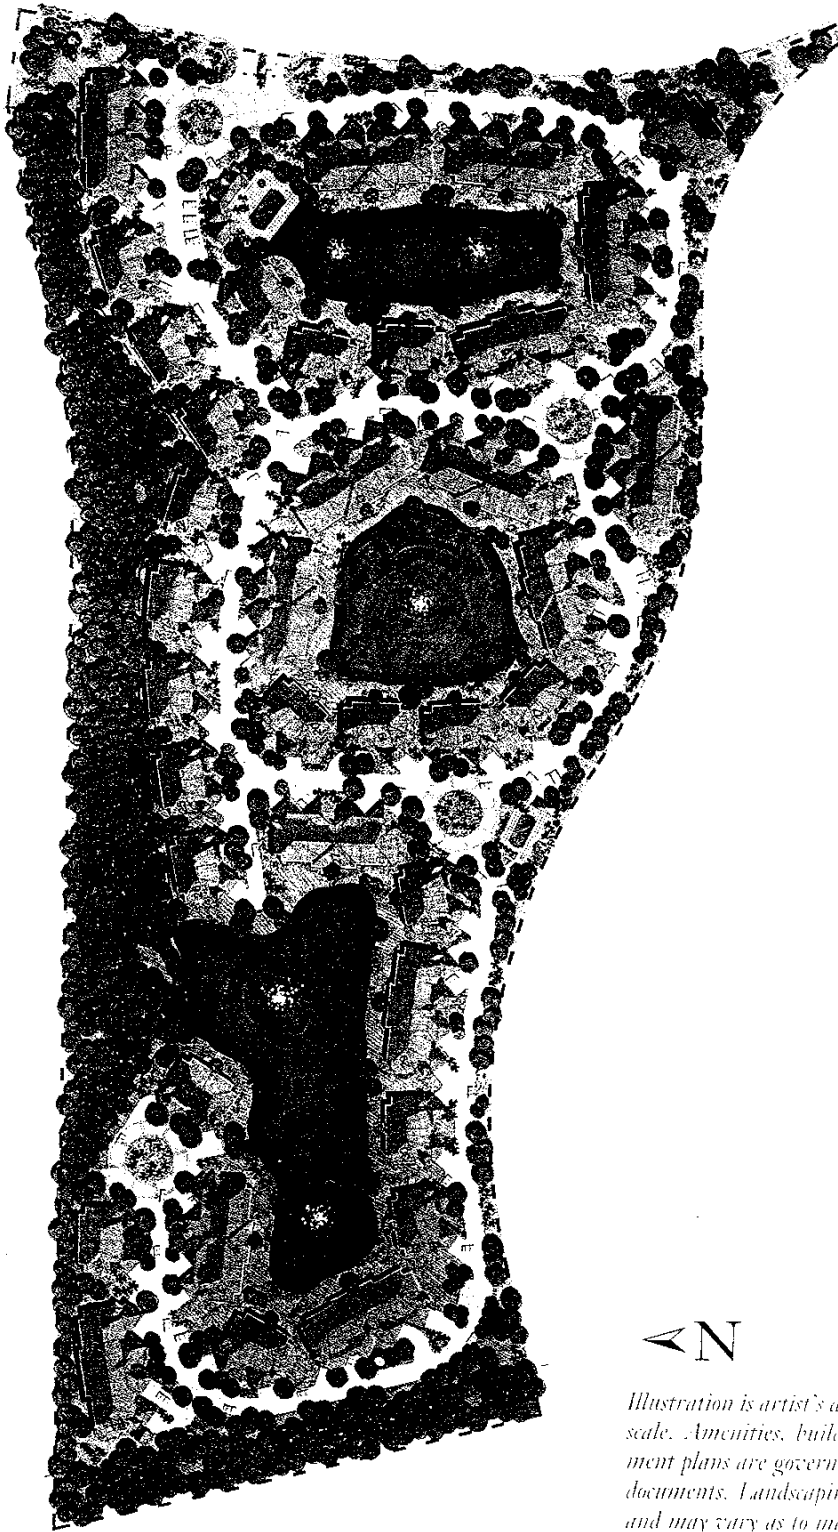


EGRET'S WALK  
*At Pelican Marsh*

# SITE PLAN



*Illustration is artist's depiction only and not to scale. Amenities, building type and development plans are governed by the condominium documents. Landscaping depicted not to scale and may vary as to maturity and number.*

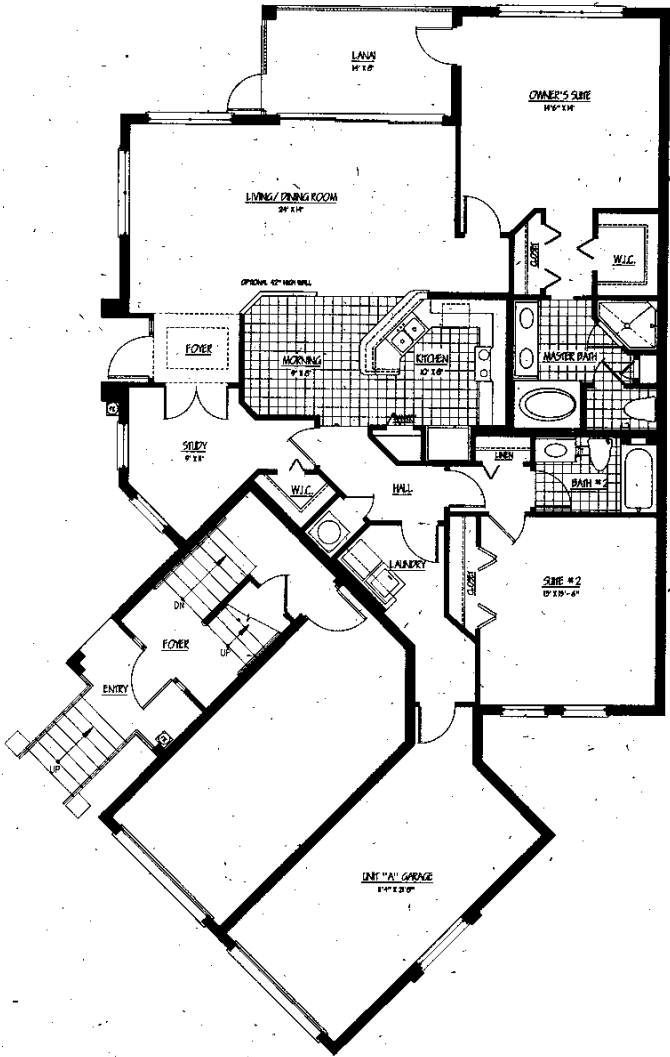

**UNIT A**

Living: 1,584 Square Feet  
 Lanai: 112 Square Feet  
 Garage: 290 Square Feet

---

Total 1,986 Square Feet

## UNIT B


Living: 1,507 Square Feet

Lanai: 131 Square Feet

Garage: 353 Square Feet

---

Total: 1,991 Square Feet

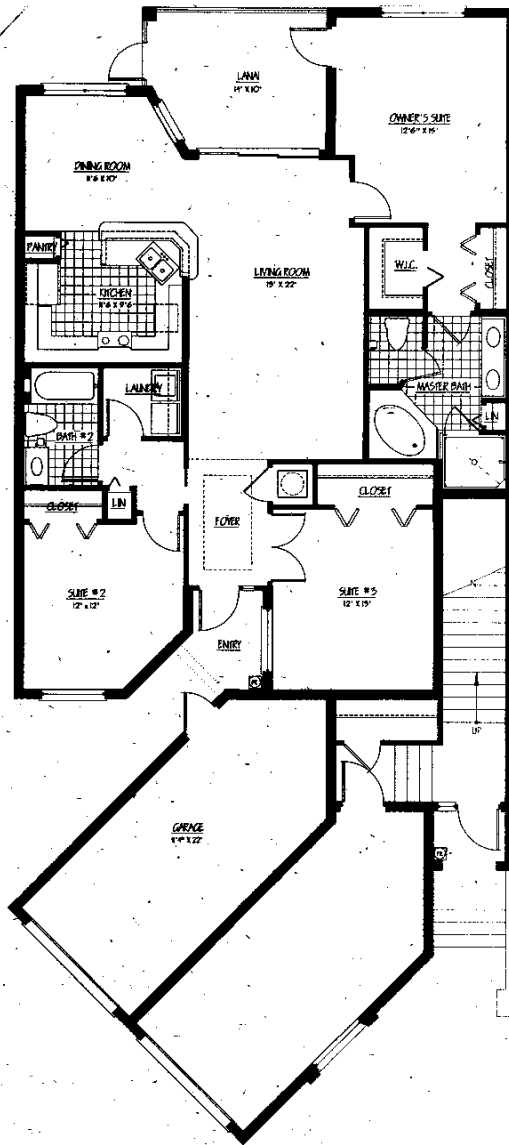



### UNIT D

Living: 1,752 Square Feet

Lanai: 131 Square Feet

Garage: 297 Square Feet

Total: 2,180 Square Feet

